



GARAGE

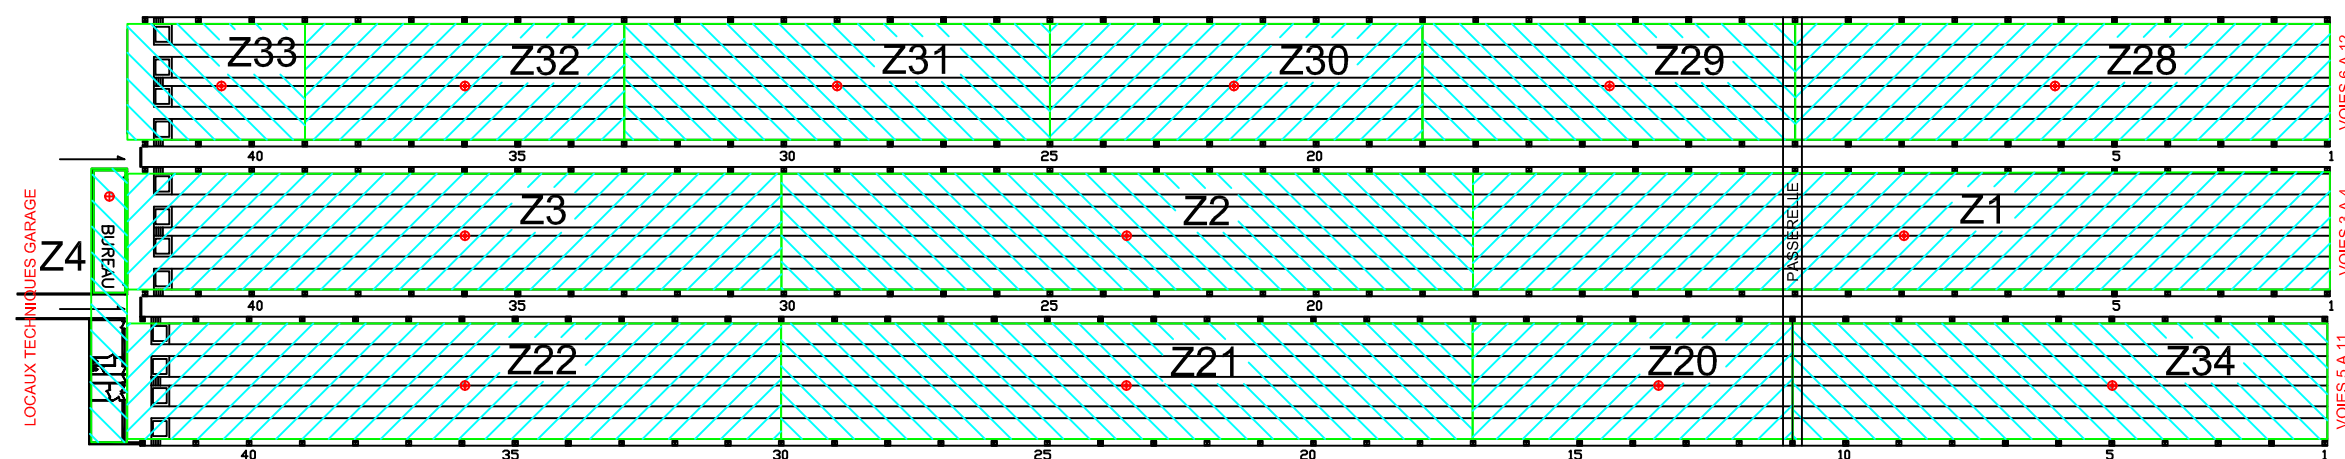

ATELIER/MAGASIN

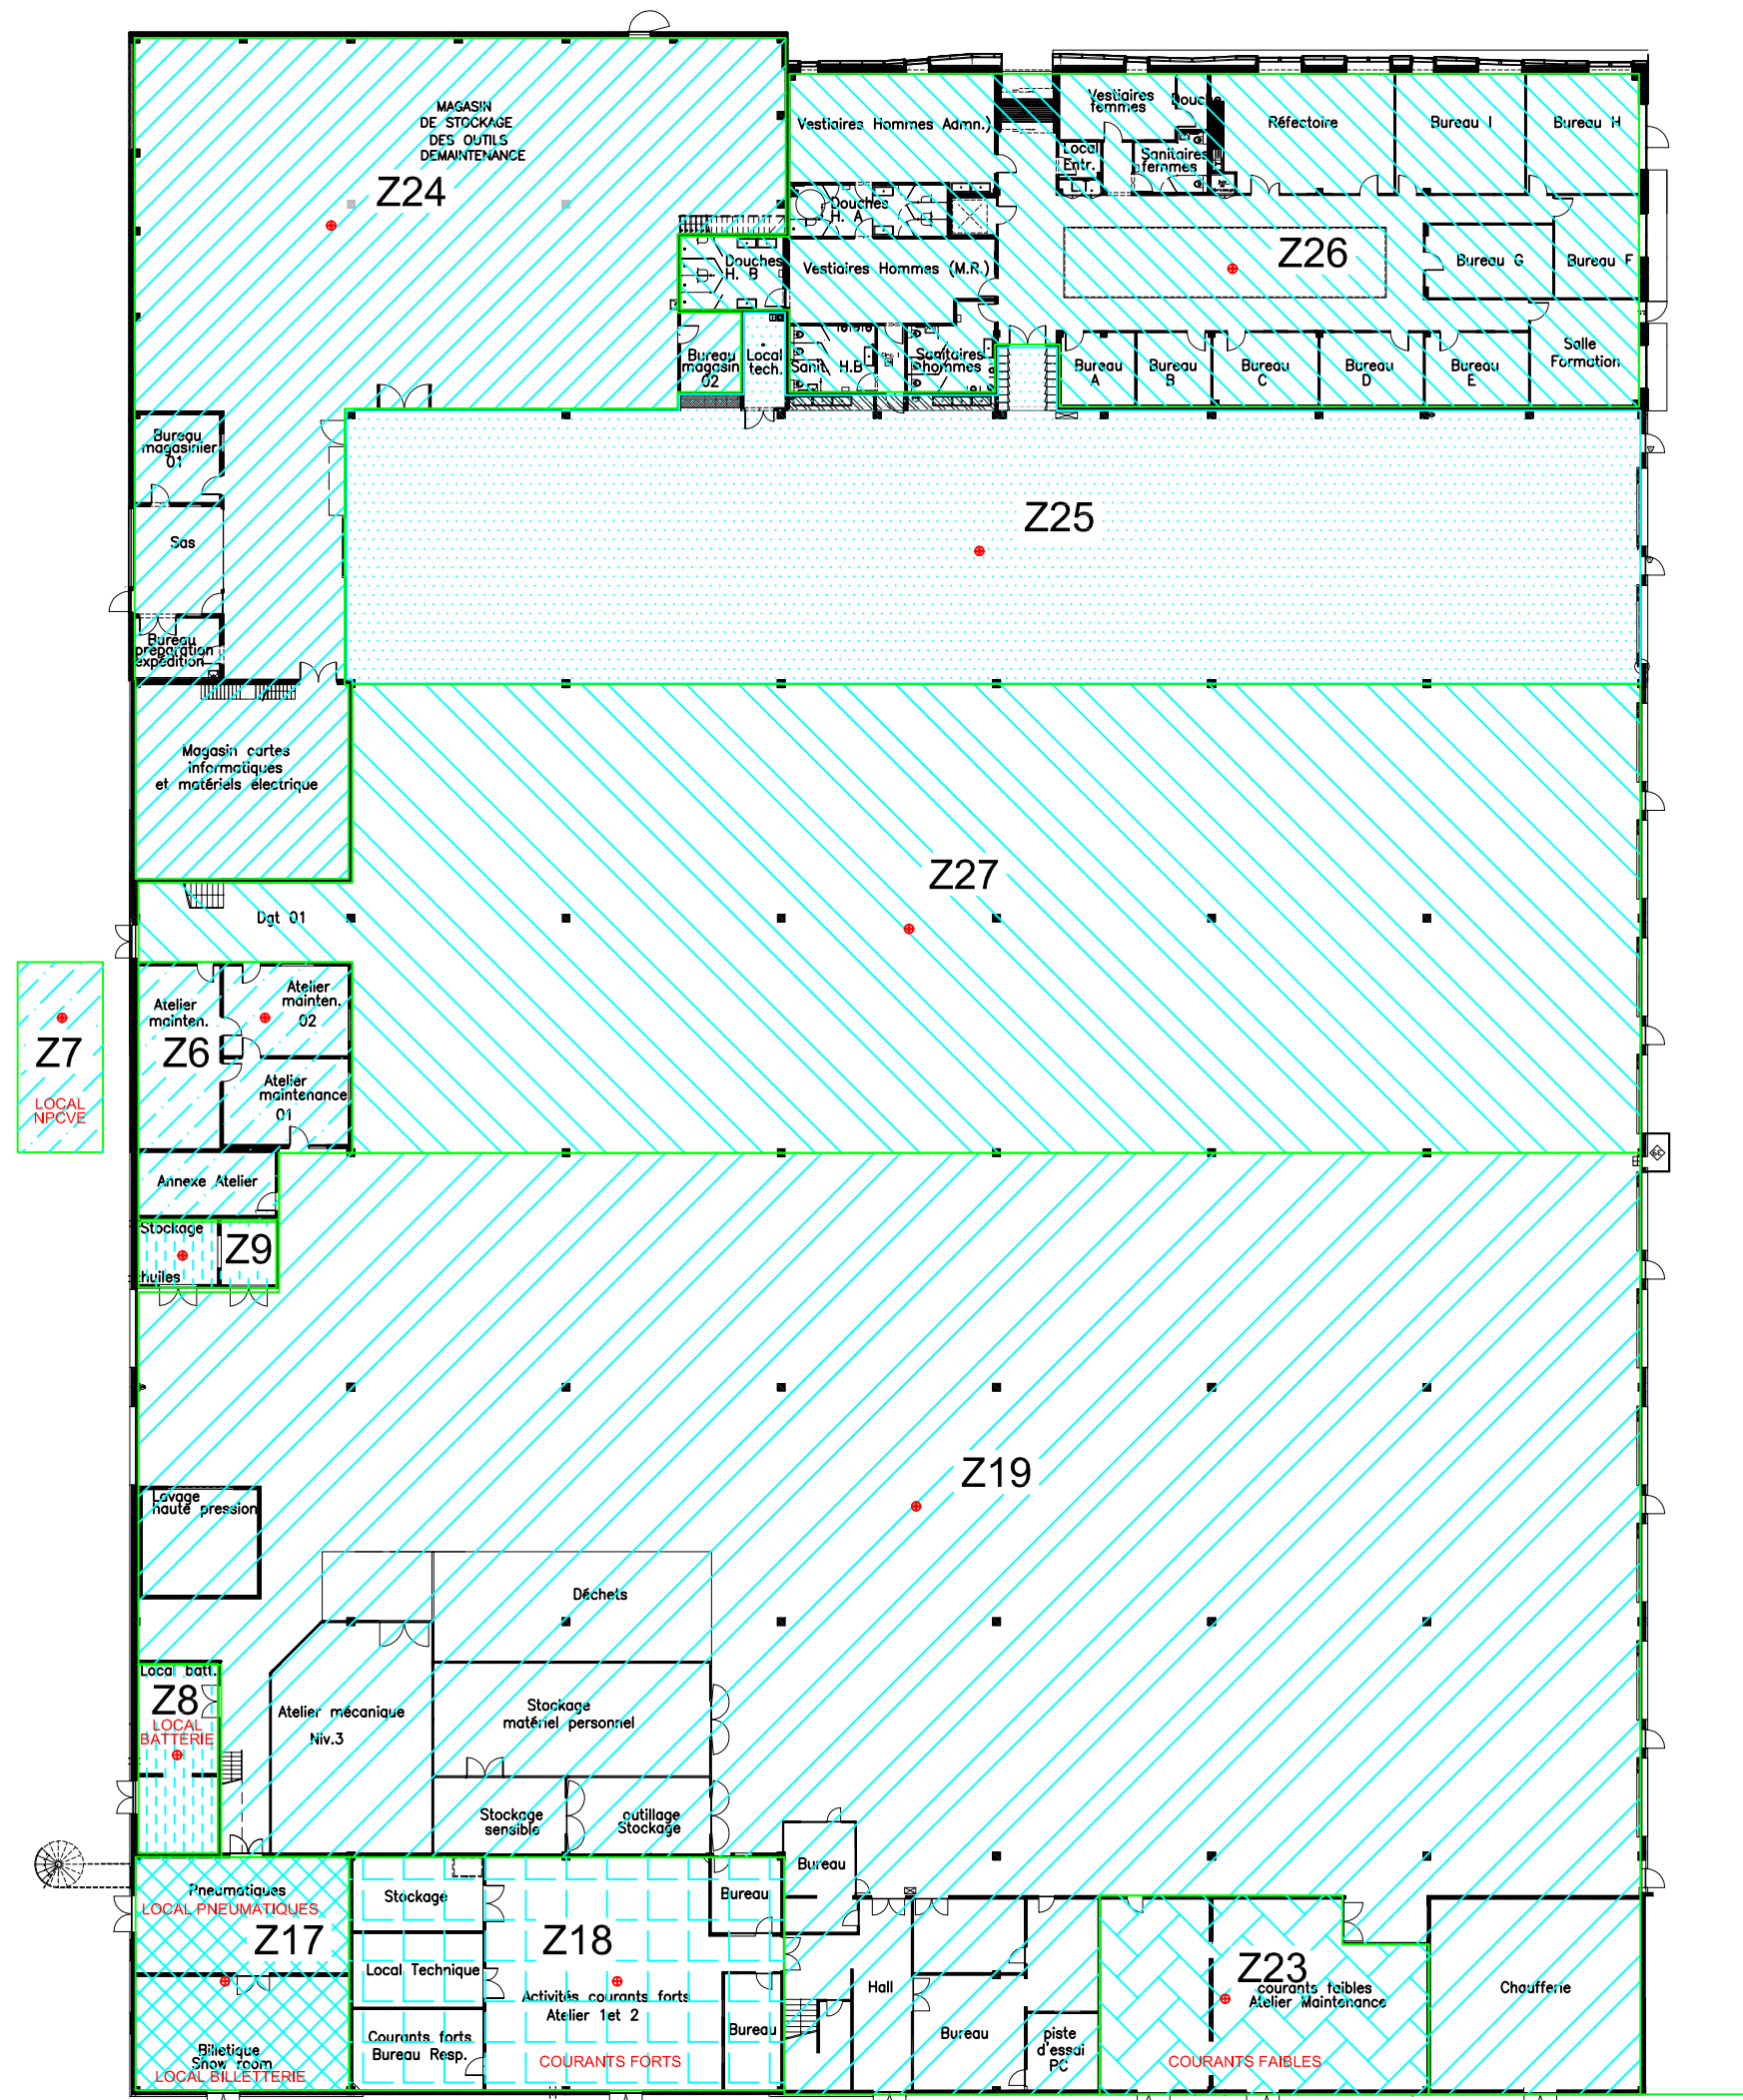

BATIMENT DE DIRECTION

